


AVAILABLE FOR LEASE | ±12,000 SF

1950 E. 17TH STREET, 3RD FLOOR | SANTA ANA | CA

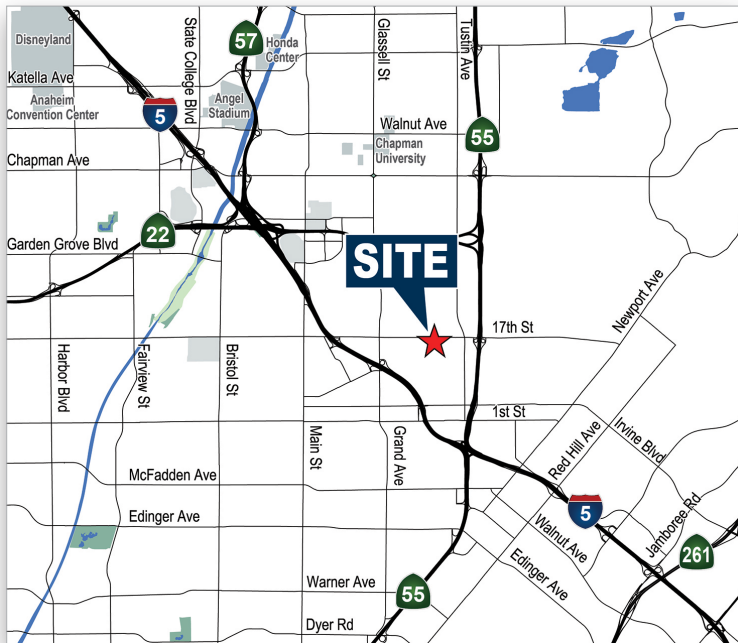

FEATURES

- 12,000 SF Office or Medical Office
- Newly renovated with dedicated reception, 5 private offices, conference room, large open area, breakroom with sink/storage and in-suite restrooms
- Outdoor seating area
- Elevator-served
- Building top signage
- Numerous amenities
- Close proximity to Santa Ana medical corridor
- Easy access to 55, 5, 22 & 91 freeways
- Abundant FREE Parking (6.10/1,000 SF)

Chris Drzyzga Senior Vice President

949.263.5303
chrisd@voitco.com
Lic. #01926212



2020 Main Street, Suite 100, Irvine, California 92614
949.851.5100 | 949.261.9092 Fax | Lic #01991785 | www.VoitCo.com


The information contained herein has been obtained from sources we deem reliable. While we have no reason to doubt its accuracy, we do not guarantee it. Licensed as Real Estate Salespersons by the DRE.
©2024 Voit Real Estate Services, Inc. All Rights Reserved. License #01991785.

Voit
REAL ESTATE SERVICES

AVAILABLE FOR LEASE | ±12,000 SF

1950 E. 17TH STREET, 3RD FLOOR | SANTA ANA | CA

FLOORPLAN

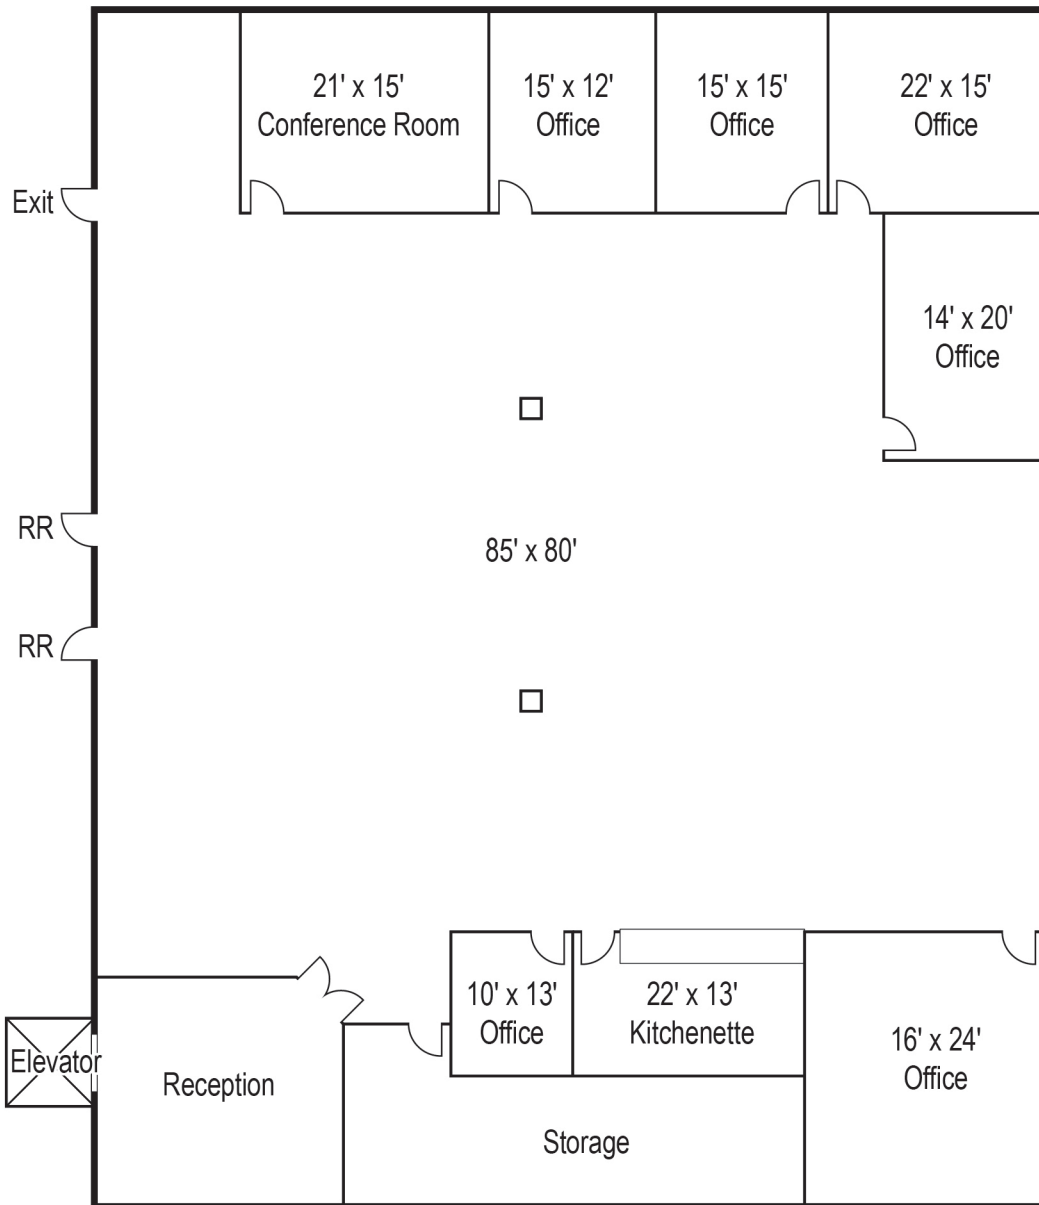

* PLAN NOT TO SCALE, TENANT TO VERIFY.

Chris Drzyzga
Senior Vice President

949.263.5303
chrisd@voitco.com
Lic. #01926212



Voit
REAL ESTATE SERVICES


2020 Main Street, Suite 100, Irvine, California 92614
949.851.5100 | 949.261.9092 Fax | Lic #01991785 | www.VoitCo.com

The information contained herein has been obtained from sources we deem reliable. While we have no reason to doubt its accuracy, we do not guarantee it. Licensed as Real Estate Salespersons by the DRE.
©2020 Voit Real Estate Services, Inc. All Rights Reserved. License #01991785.

AVAILABLE FOR LEASE | ±12,000 SF

1950 E. 17TH STREET, 3RD FLOOR | SANTA ANA | CA

AMENITIES

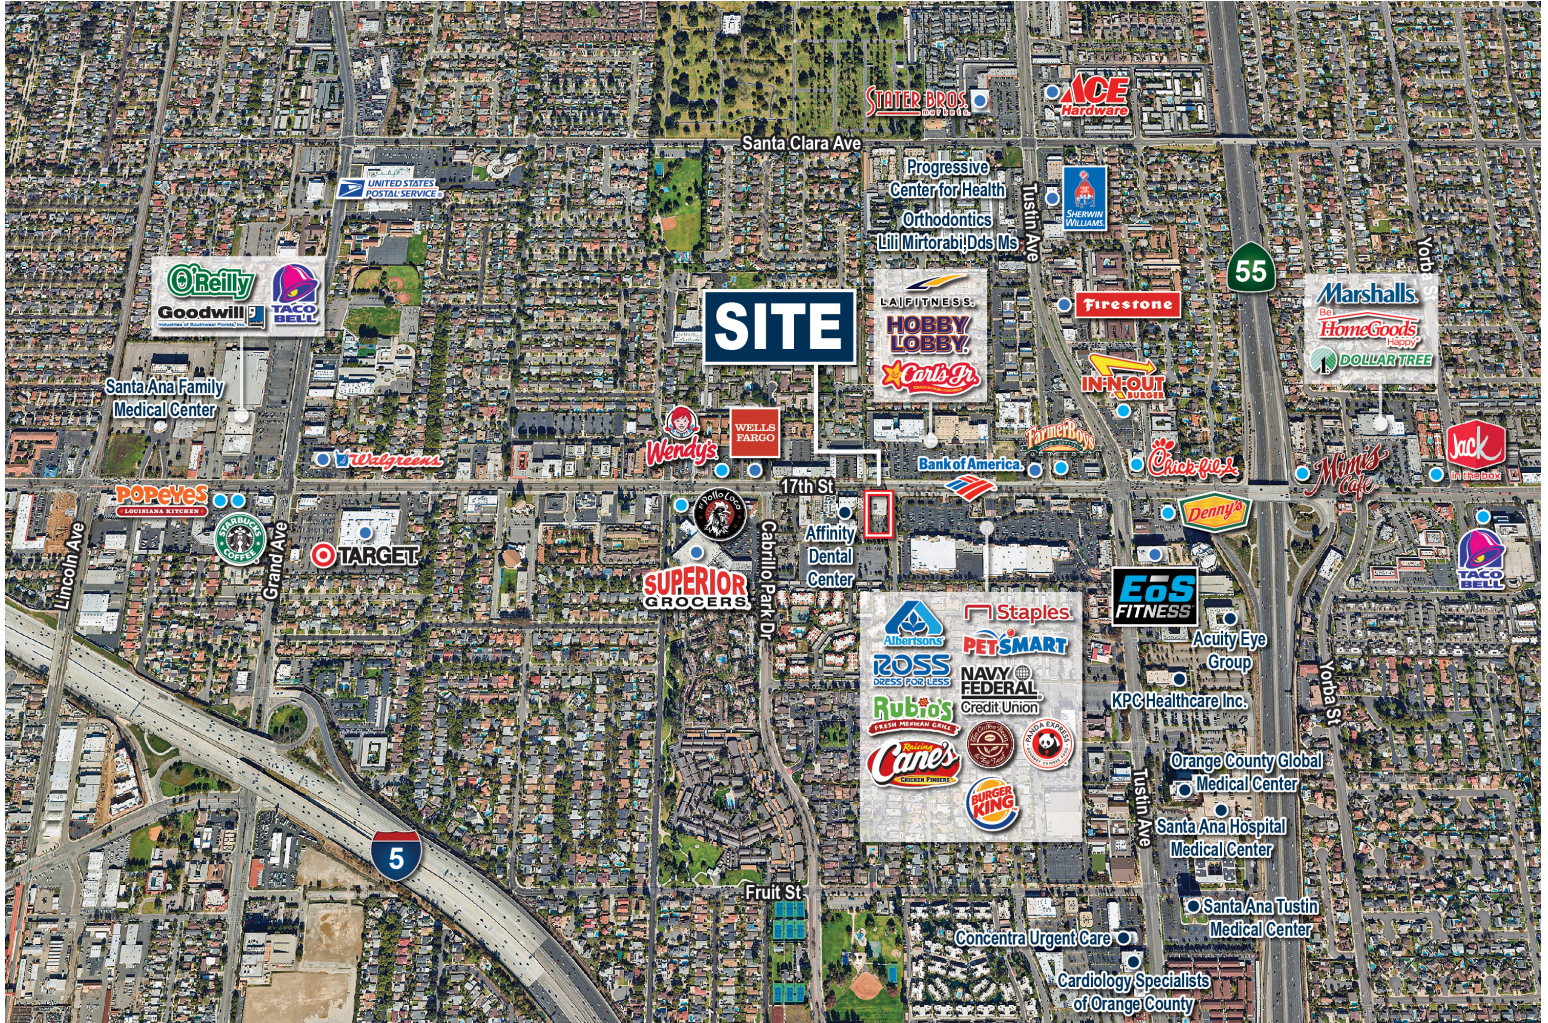

Chris Drzyzga
Senior Vice President

949.263.5303
chrisd@voitco.com
Lic. #01926212



Voit
REAL ESTATE SERVICES

2020 Main Street, Suite 100, Irvine, California 92614
949.851.5100 | 949.261.9092 Fax | Lic #01991785 | www.VoitCo.com

The information contained herein has been obtained from sources we deem reliable. While we have no reason to doubt its accuracy, we do not guarantee it. Licensed as Real Estate Salespersons by the DRE.
©2020 Voit Real Estate Services, Inc. All Rights Reserved. License #01991785.

AVAILABLE FOR LEASE | ±12,000 SF

1950 E. 17TH STREET, 3RD FLOOR | SANTA ANA | CA

PHOTOS



Chris Drzyzga
Senior Vice President

949.263.5303
chrisd@voitco.com
Lic. #01926212



2020 Main Street, Suite 100, Irvine, California 92614
949.851.5100 | 949.261.9092 Fax | Lic #01991785 | www.VoitCo.com

The information contained herein has been obtained from sources we deem reliable. While we have no reason to doubt its accuracy, we do not guarantee it. Licensed as Real Estate Salespersons by the DRE.
©2024 Voit Real Estate Services, Inc. All Rights Reserved. License #01991785.

Voit
REAL ESTATE SERVICES